


PLAN

NOTE
WHERE PRACTICAL, TRANSVERSE CUTS SHALL BE PERPENDICULAR TO THE PAVEMENT CENTERLINE, AND LONGITUDINAL CUTS SHALL BE PARALLEL TO IT.

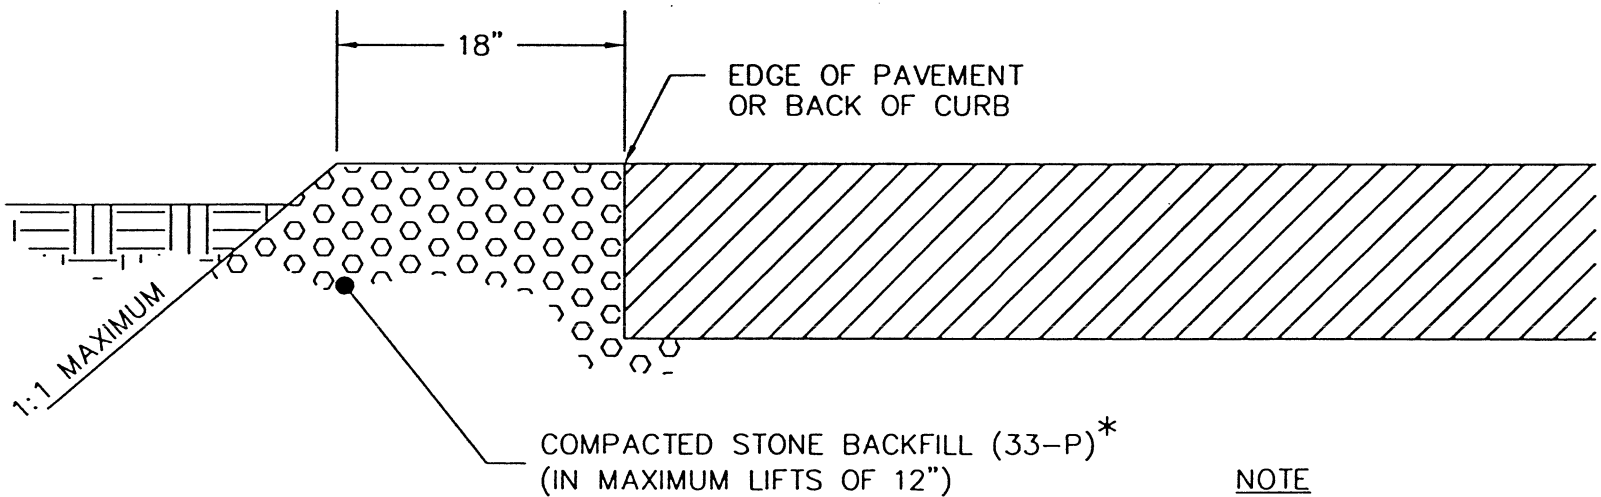

SECTION A-A

NOTE
ALL EXCAVATED, GRASS-COVERED SHOULDERS MUST BE LEVELED, AND THEN HAVE TOP SOIL AND SEED ADDED. ALL AREAS ON SHOULDERS USED FOR PARKING MUST BE BACKFILLED TO THE TOP WITH CRUSHED STONE (33-P). *

* "33-P (PUG)" - 303-01, TYPE A, GRADING D ("33-P"), TENNESSEE D.O.T. SPECIFICATIONS.

CITY OF CHATTANOOGA AND HAMILTON COUNTY
REPAIR DETAILS (ROADWAY)

0		INITIAL ISSUE	12/10/99	DATE OF ORIGINAL ISSUE	STANDARD NUMBER: SD-700.02
NO.		REVISION	DATE	DECEMBER 10, 1999	

